



Shed

COMPOST CORNER

Path

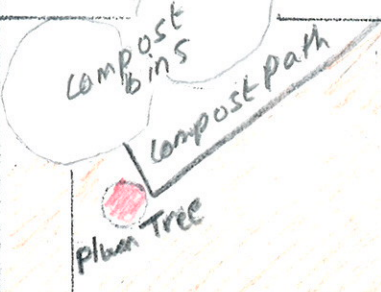

Janice & Mark's Fence

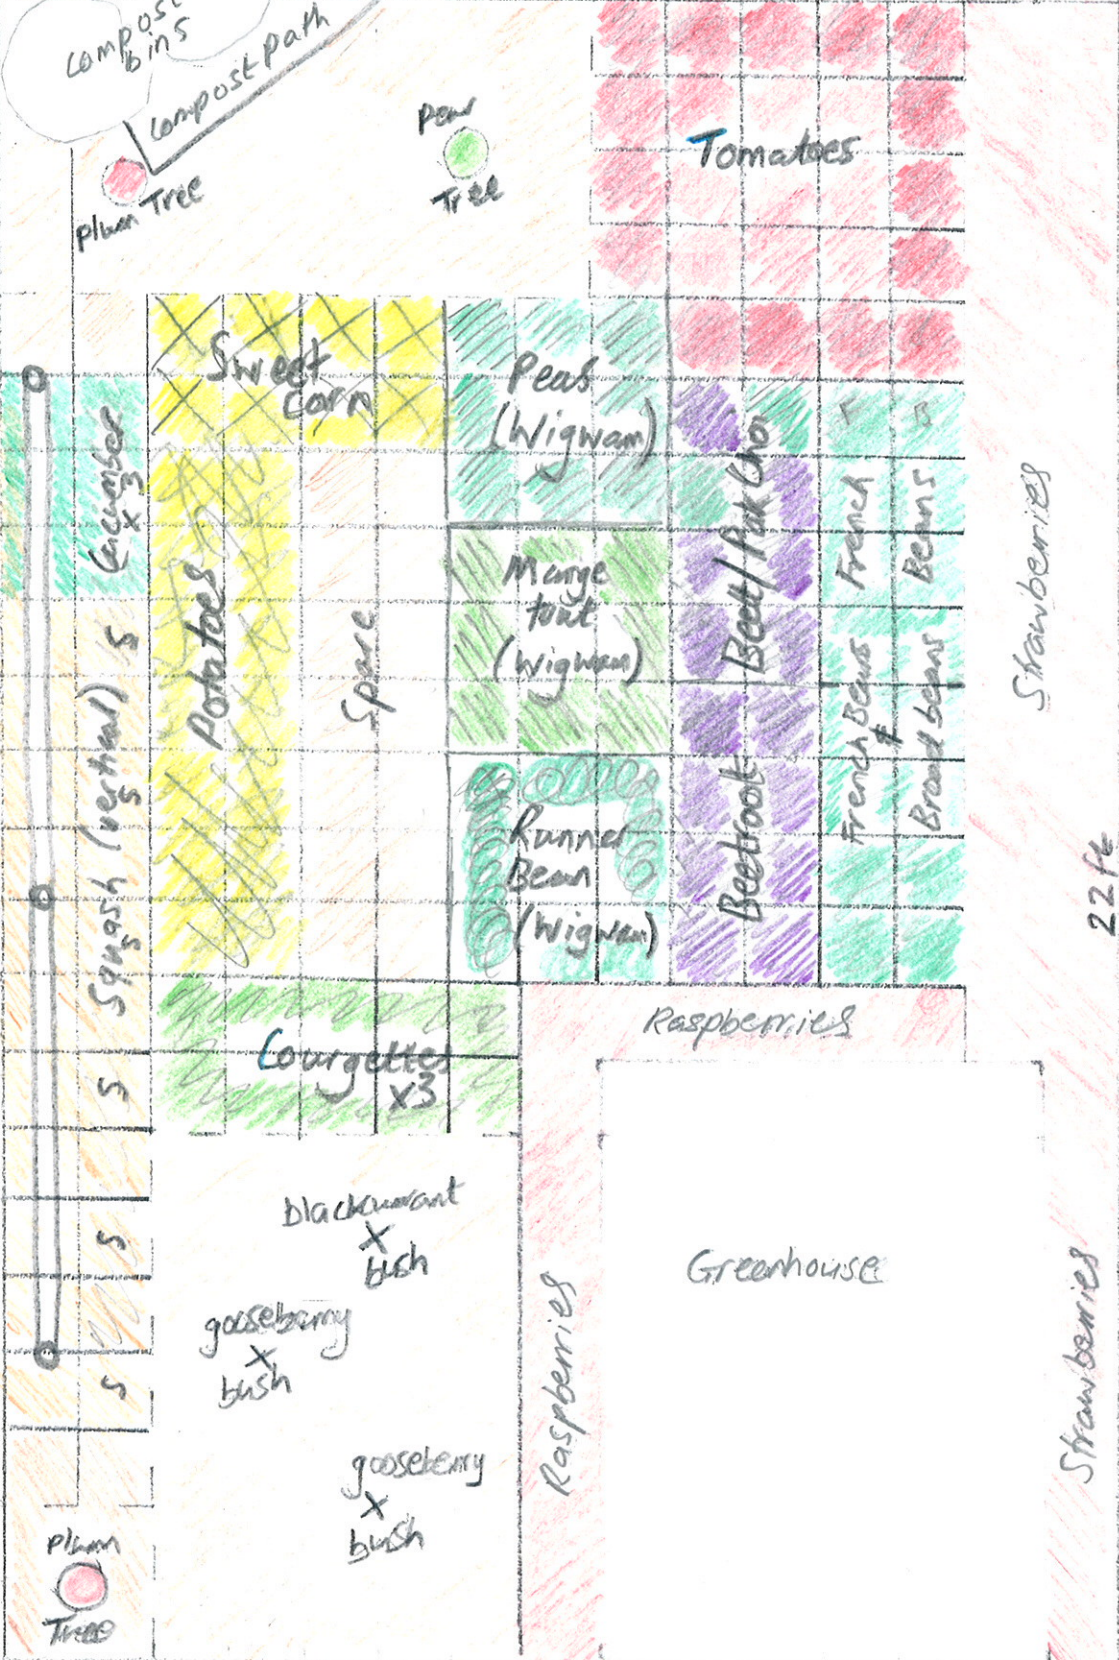

To the Ugly Back Corner of Gage tree



THE WINTER STRIP

Danna's Fence

Path (Vasper's Run)

Veg Plot Plan 2013
Scale 1cm = 1 foot

15ft

22ft

2ft